



ECHELLE 1/50

13 cuves 243hl (76701)

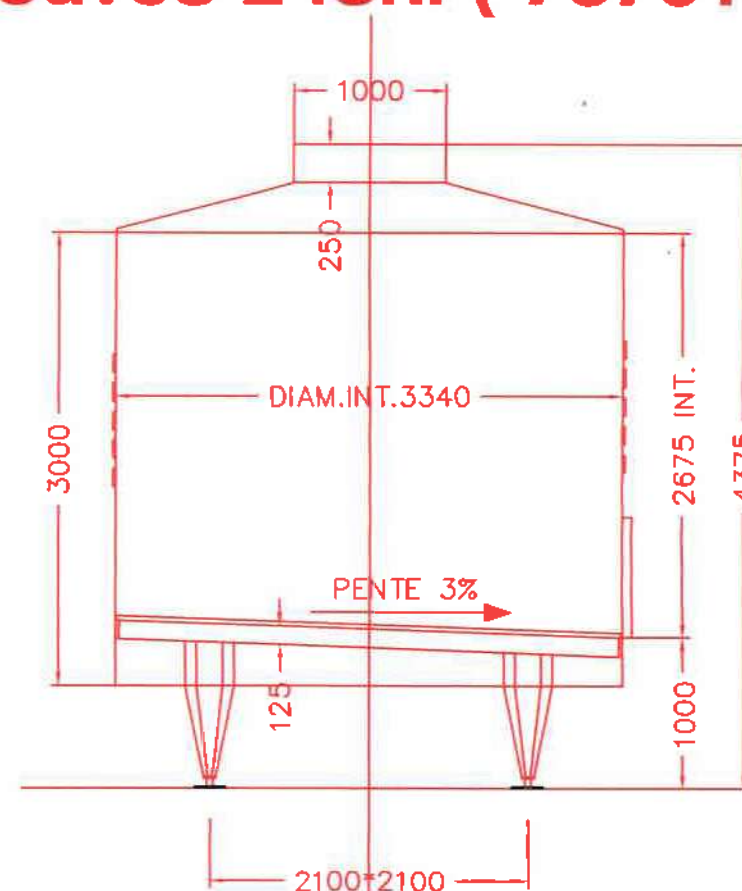

LIBELLE DE LA MODIFICATION	DATE	EXTENSION CUVIERE					05506				
		IMPLANTATION					10-20-01				
		D : MON	DAO8240.A1	02/09/02	E :	A	B				

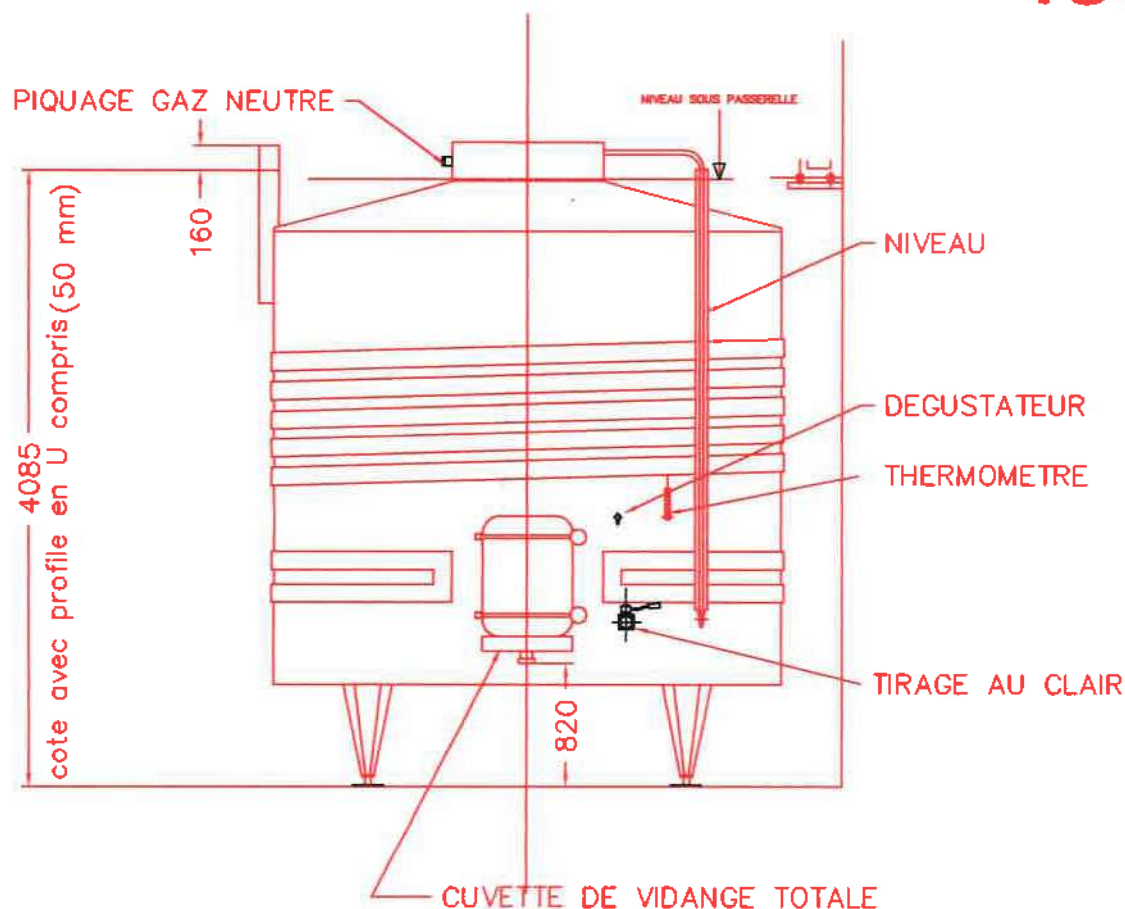